





INTERIOR DESIGN OF RESTAURANT

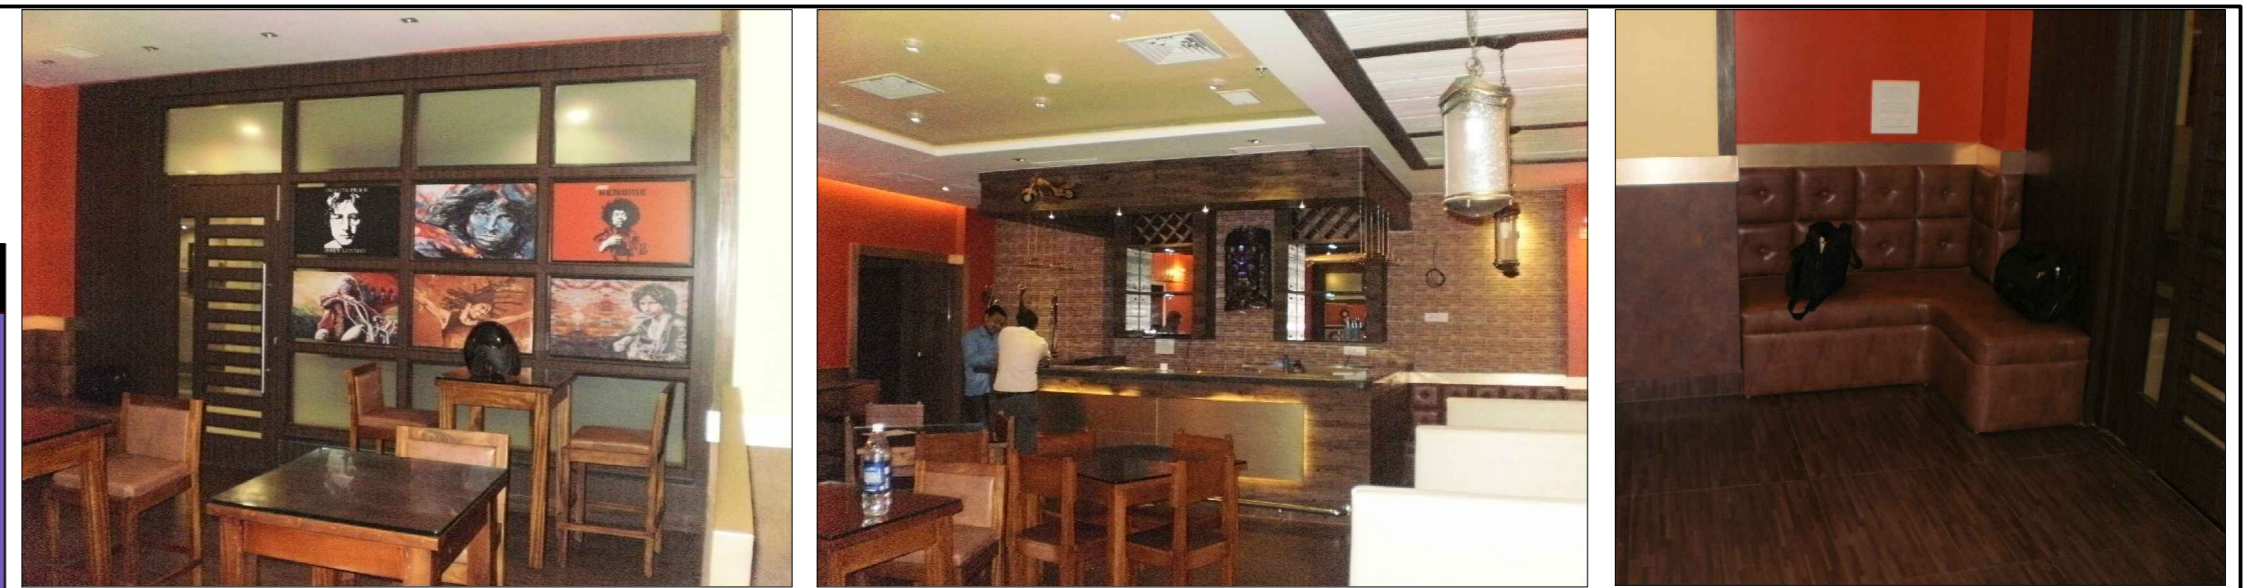


Design of the gate from inside the restaurant bar counter false ceiling line waiting area

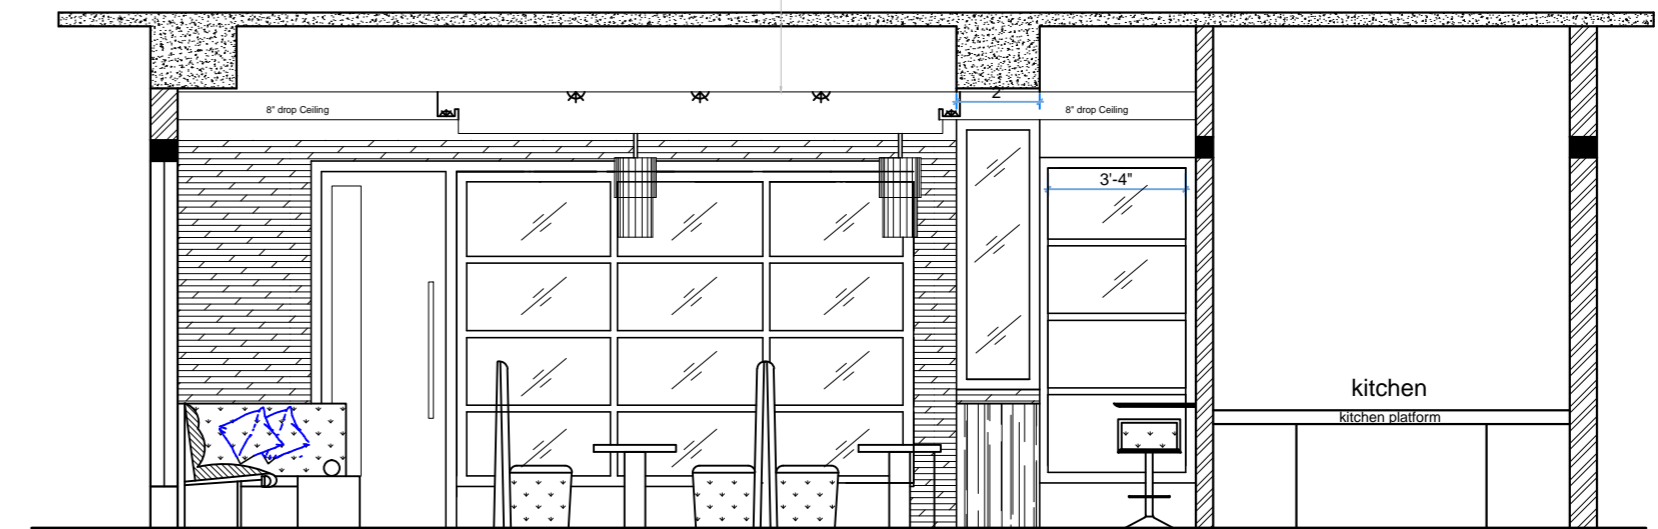

SECTION THOROUGH ZZ

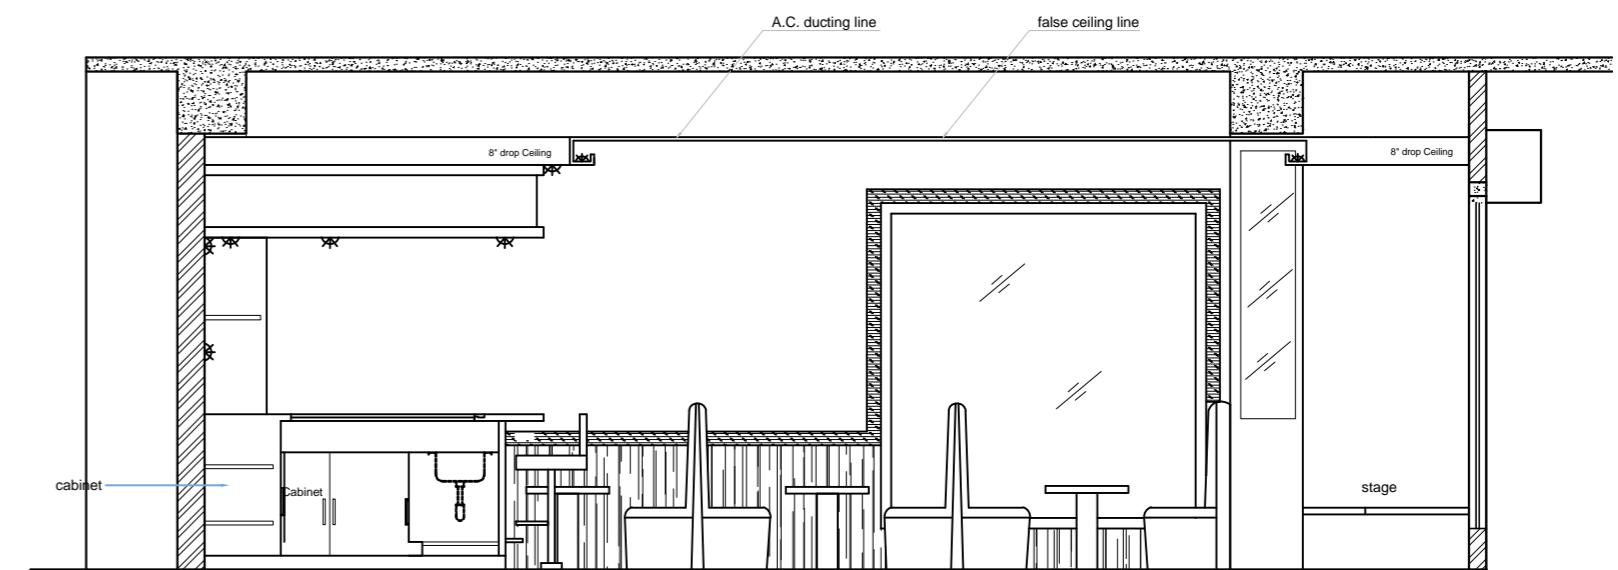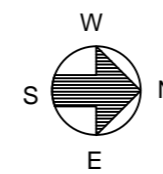

SECTION THOROUGH YY

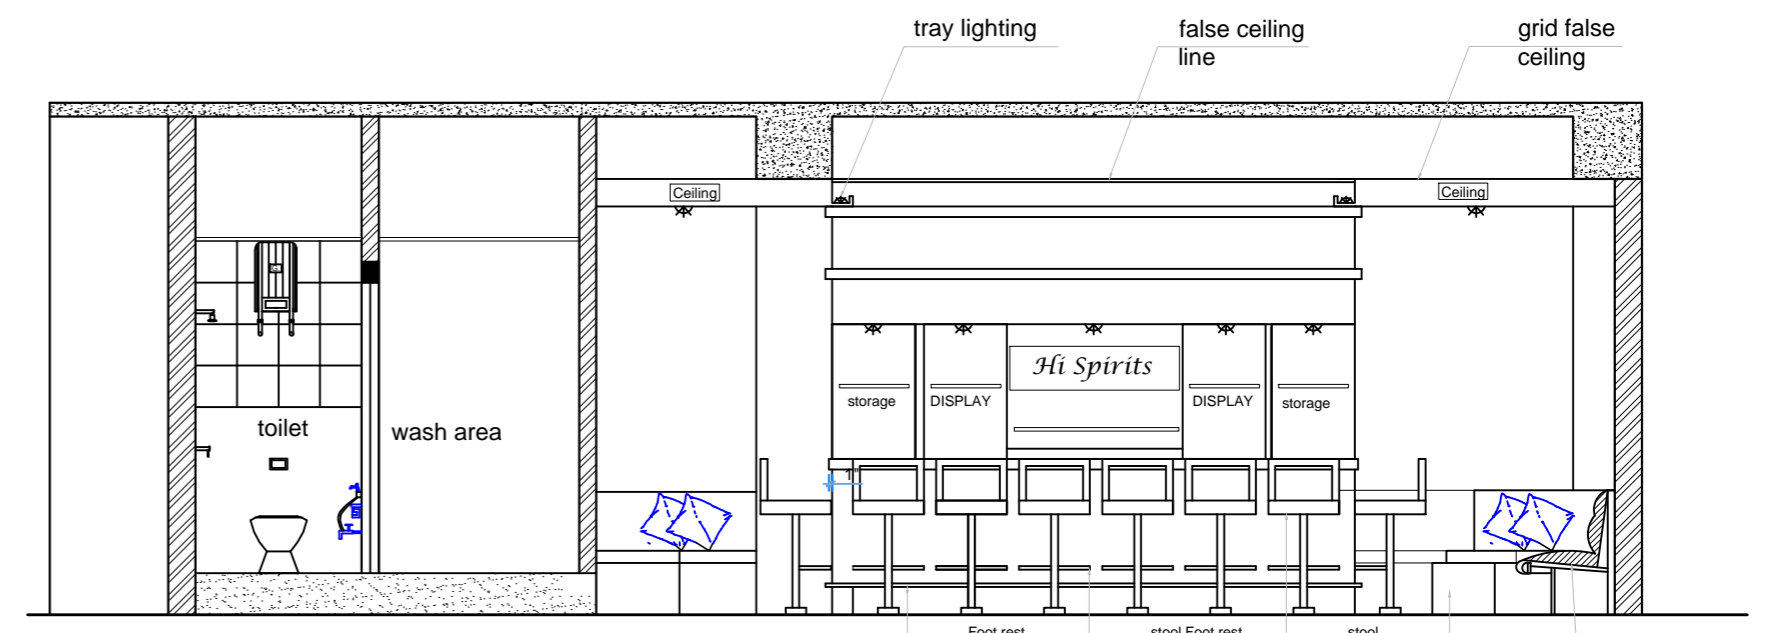

SECTION THOROUGH XX

The perforated GI rolling shutter which was provided at the restaurant gate during purchase was changed to partly glazed wooden partition. This rolling shutter was used for making the trap door for the Ceiling Suspended Unit.

**FACT FILE :**

- PROJECT :** HI- SPIRITS RESTAURANT, CITY CENTRE
- CLIENT :** Mrs. ANJU & Mr. PRITAM THAPA
- ARCHITECT :** AR. BIPLOB NANDY & AR. PAYAL NANDY ( BIPLOB NANDY & ASSOCIATES)
- DESIGN TEAM :** ARCHITA, TAMALICA, BISWAJIT & BIDYUT
- TOTAL BUILT UP AREA :** 1150 SQ.FT
- CONTRACTOR :** TURN KEY PROJECT
- SITE ENGINEER :** MR. SURESH ROY
- PROJECT COST :** 21 LACS (APPROX)
- TENURE/YEAR OF COMPLETION :** 3 MONTH/ 2013

